



A-A

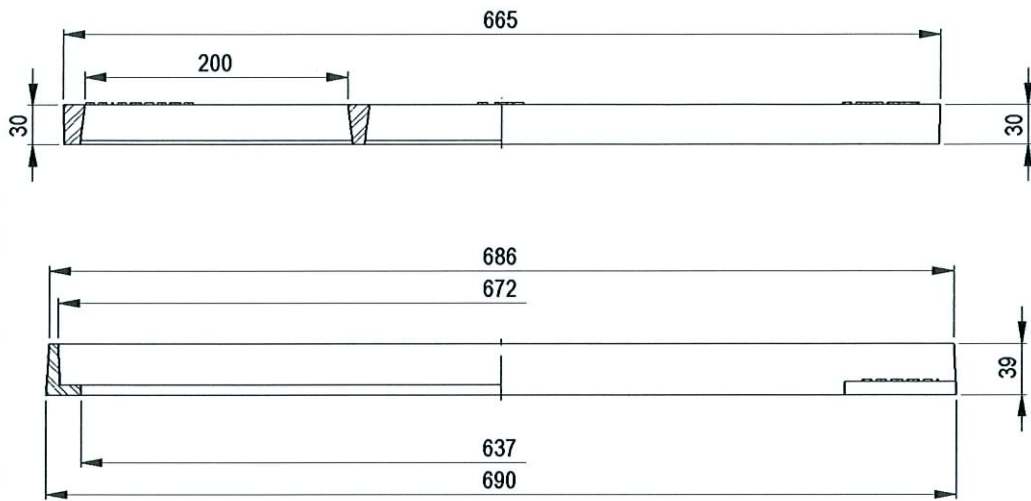

B-B

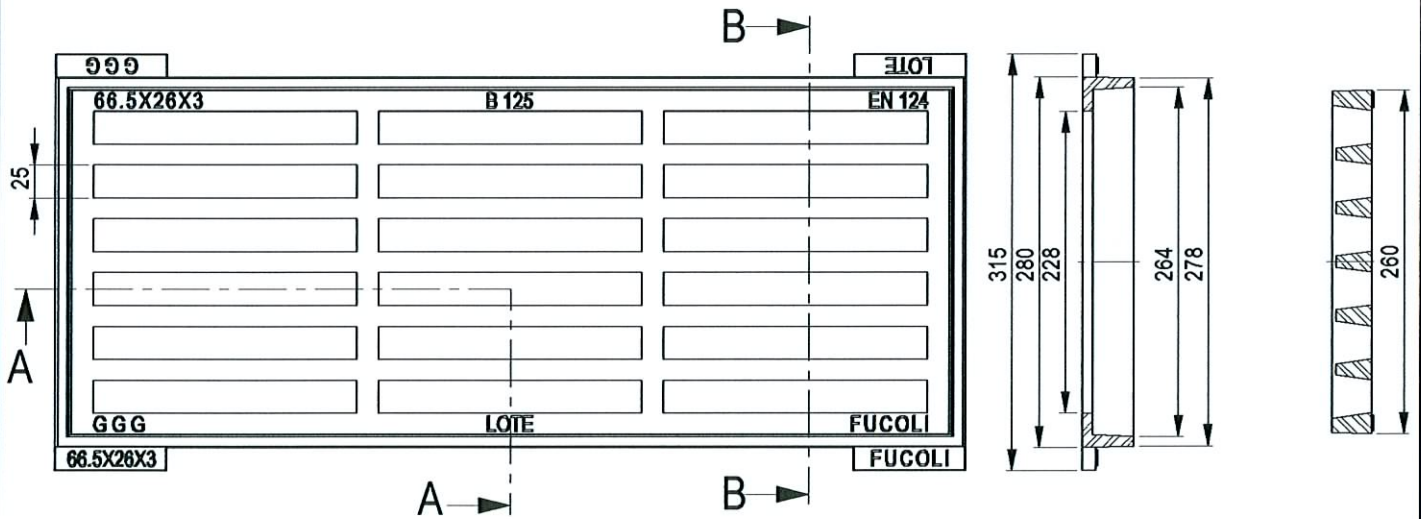


CÓPIA N.º 2

GRELHA **12,7** kg (cód. 203.06.111)

PESO APROX.

ARO **6,1** kg (cód. 203.09.149)

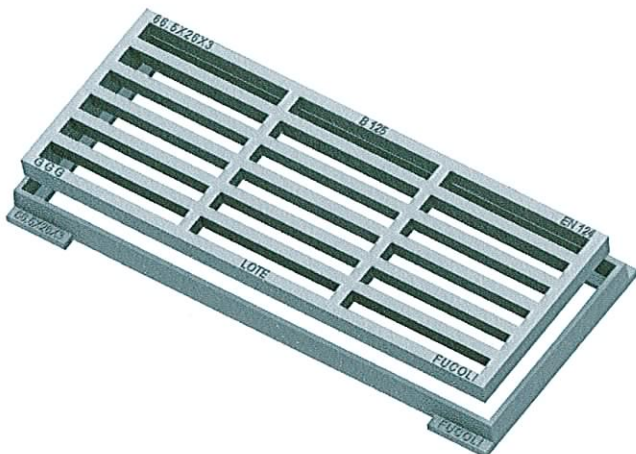

NOTA: ÂNGULOS DE SAÍDA +3°

|          |                                    |                 |                                |   |   |       |        |
|----------|------------------------------------|-----------------|--------------------------------|---|---|-------|--------|
| DESENHOU | DATA                               | RÚBRICA         | MATERIAL                       |  <b>Fucoli - Somopal</b><br><small>FABRIL DO FERRO S.A.</small> |   |       |        |
| APROVOU  | 01/06/2007                         | <i>R. Silva</i> | FERRO FUNDIDO NODULAR (DÚCTIL) |   |   |       |        |
| ESCALA   | DESIGNAÇÃO                         |                 |                                | DESENHO Nº   |   |       |        |
| TOLER.   | <b>GRELHA+ARO 66.5x26x3 B125 N</b> |                 |                                | <b>203.04.060</b>   |   |       |        |
| IS 0     |                                    |                 |                                | REV. Nº   | 0 | FOLHA | 1 DE 1 |
| 3062     |                                    |                 |                                | SUBSTITUI Des. Nº 203.03.060 (rev.0)   |   |       |        |
| CT 3     | SUBSTITUIDO POR                    |                 |                                |   |   |       |        |